



Existing Overall Titles Plan
 scale 1:5000

PROJECT
PROPOSED SUBDIVISION
 SITE ADDRESS
HAMILTON GOLF CLUB
170 RIPPON ROAD, HAMILTON
 PROJECT NO.
PPP 2017-30
 DATE
22/10/18
 SHEET
1 / 4

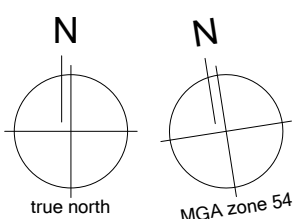

Location: 271 Pierrepoint Road Tarrington
Correspondence: PO Box 5003 Tarrington Vic 3301
Mobile: 0429439083 **Phone:** 03 5572 5558
Fax: 03 5572 5558
Email: alacey@pierrepointplanning.com

RIPPPON ROAD

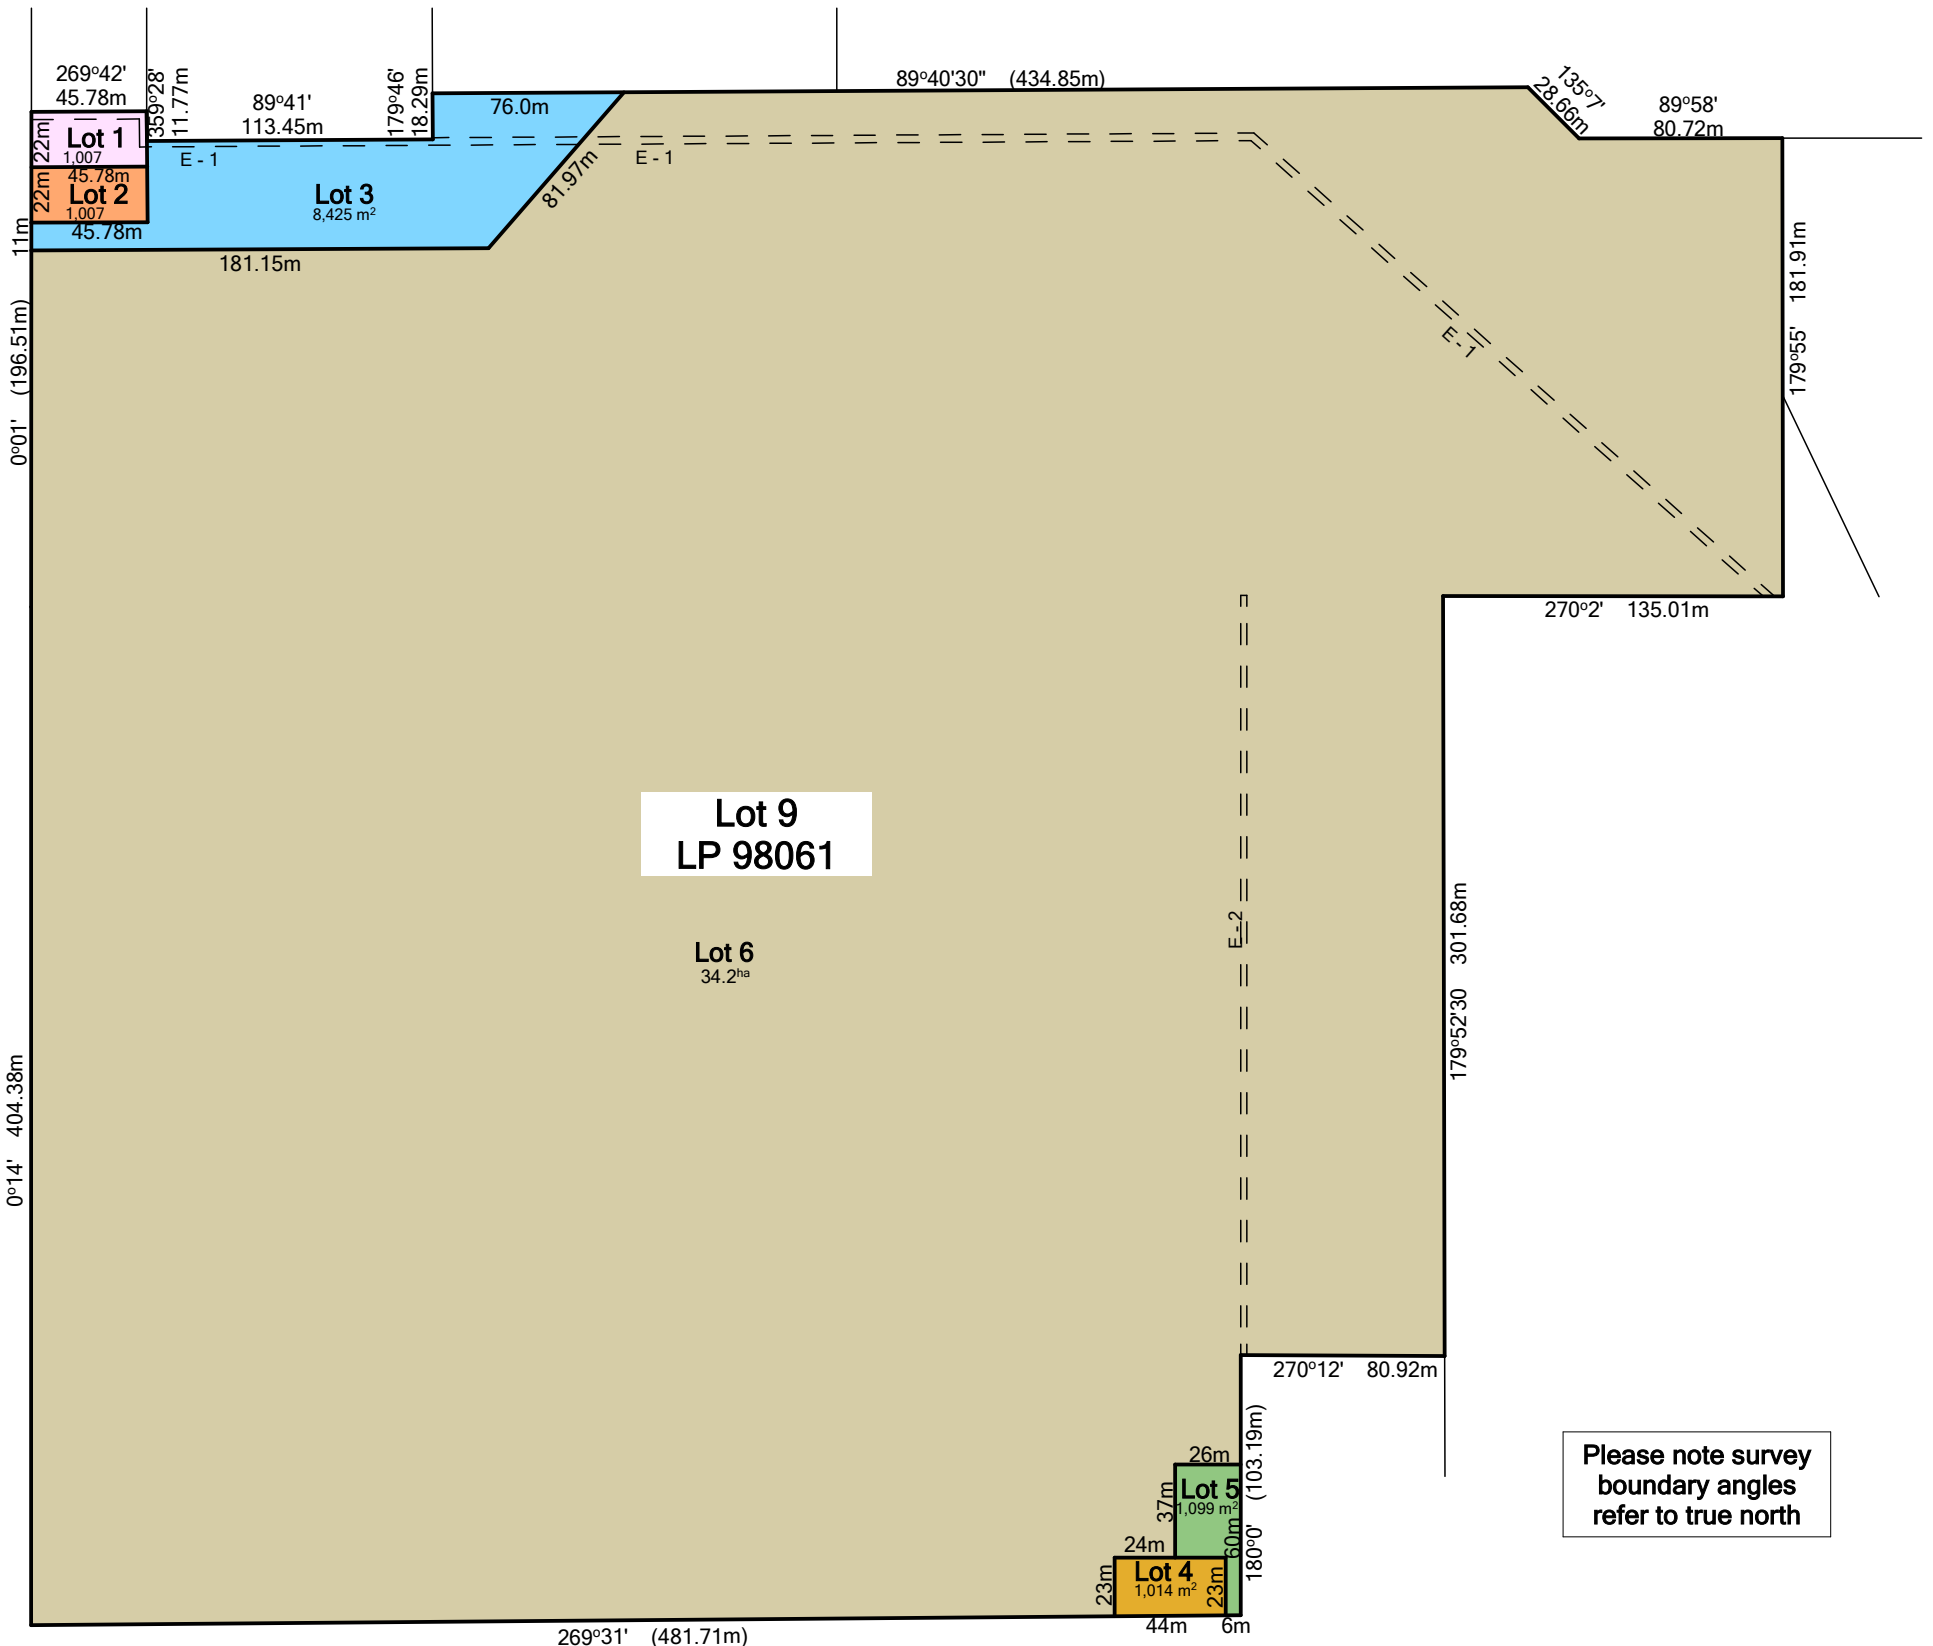

FYFE STREET


Please note survey boundary angles refer to true north

Proposed Subdivision Plan - Lot 9, LP 98061


scale 1:3000

PROJECT
PROPOSED SUBDIVISION
 SITE ADDRESS
HAMILTON GOLF CLUB
170 RIPPPON ROAD, HAMILTON

PROJECT NO.
PPP 2017-30
 DATE
22/10/18
 SHEET
2 / 4

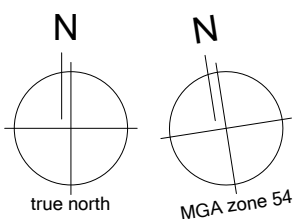


Location: 271 Pierrepoint Road Tarrington
Correspondence: PO Box 5003 Tarrington Vic 3301
Mobile: 0429439083 **Phone:** 03 5572 5558
Fax: 03 5572 5558
Email: alacey@pierrepointplanning.com

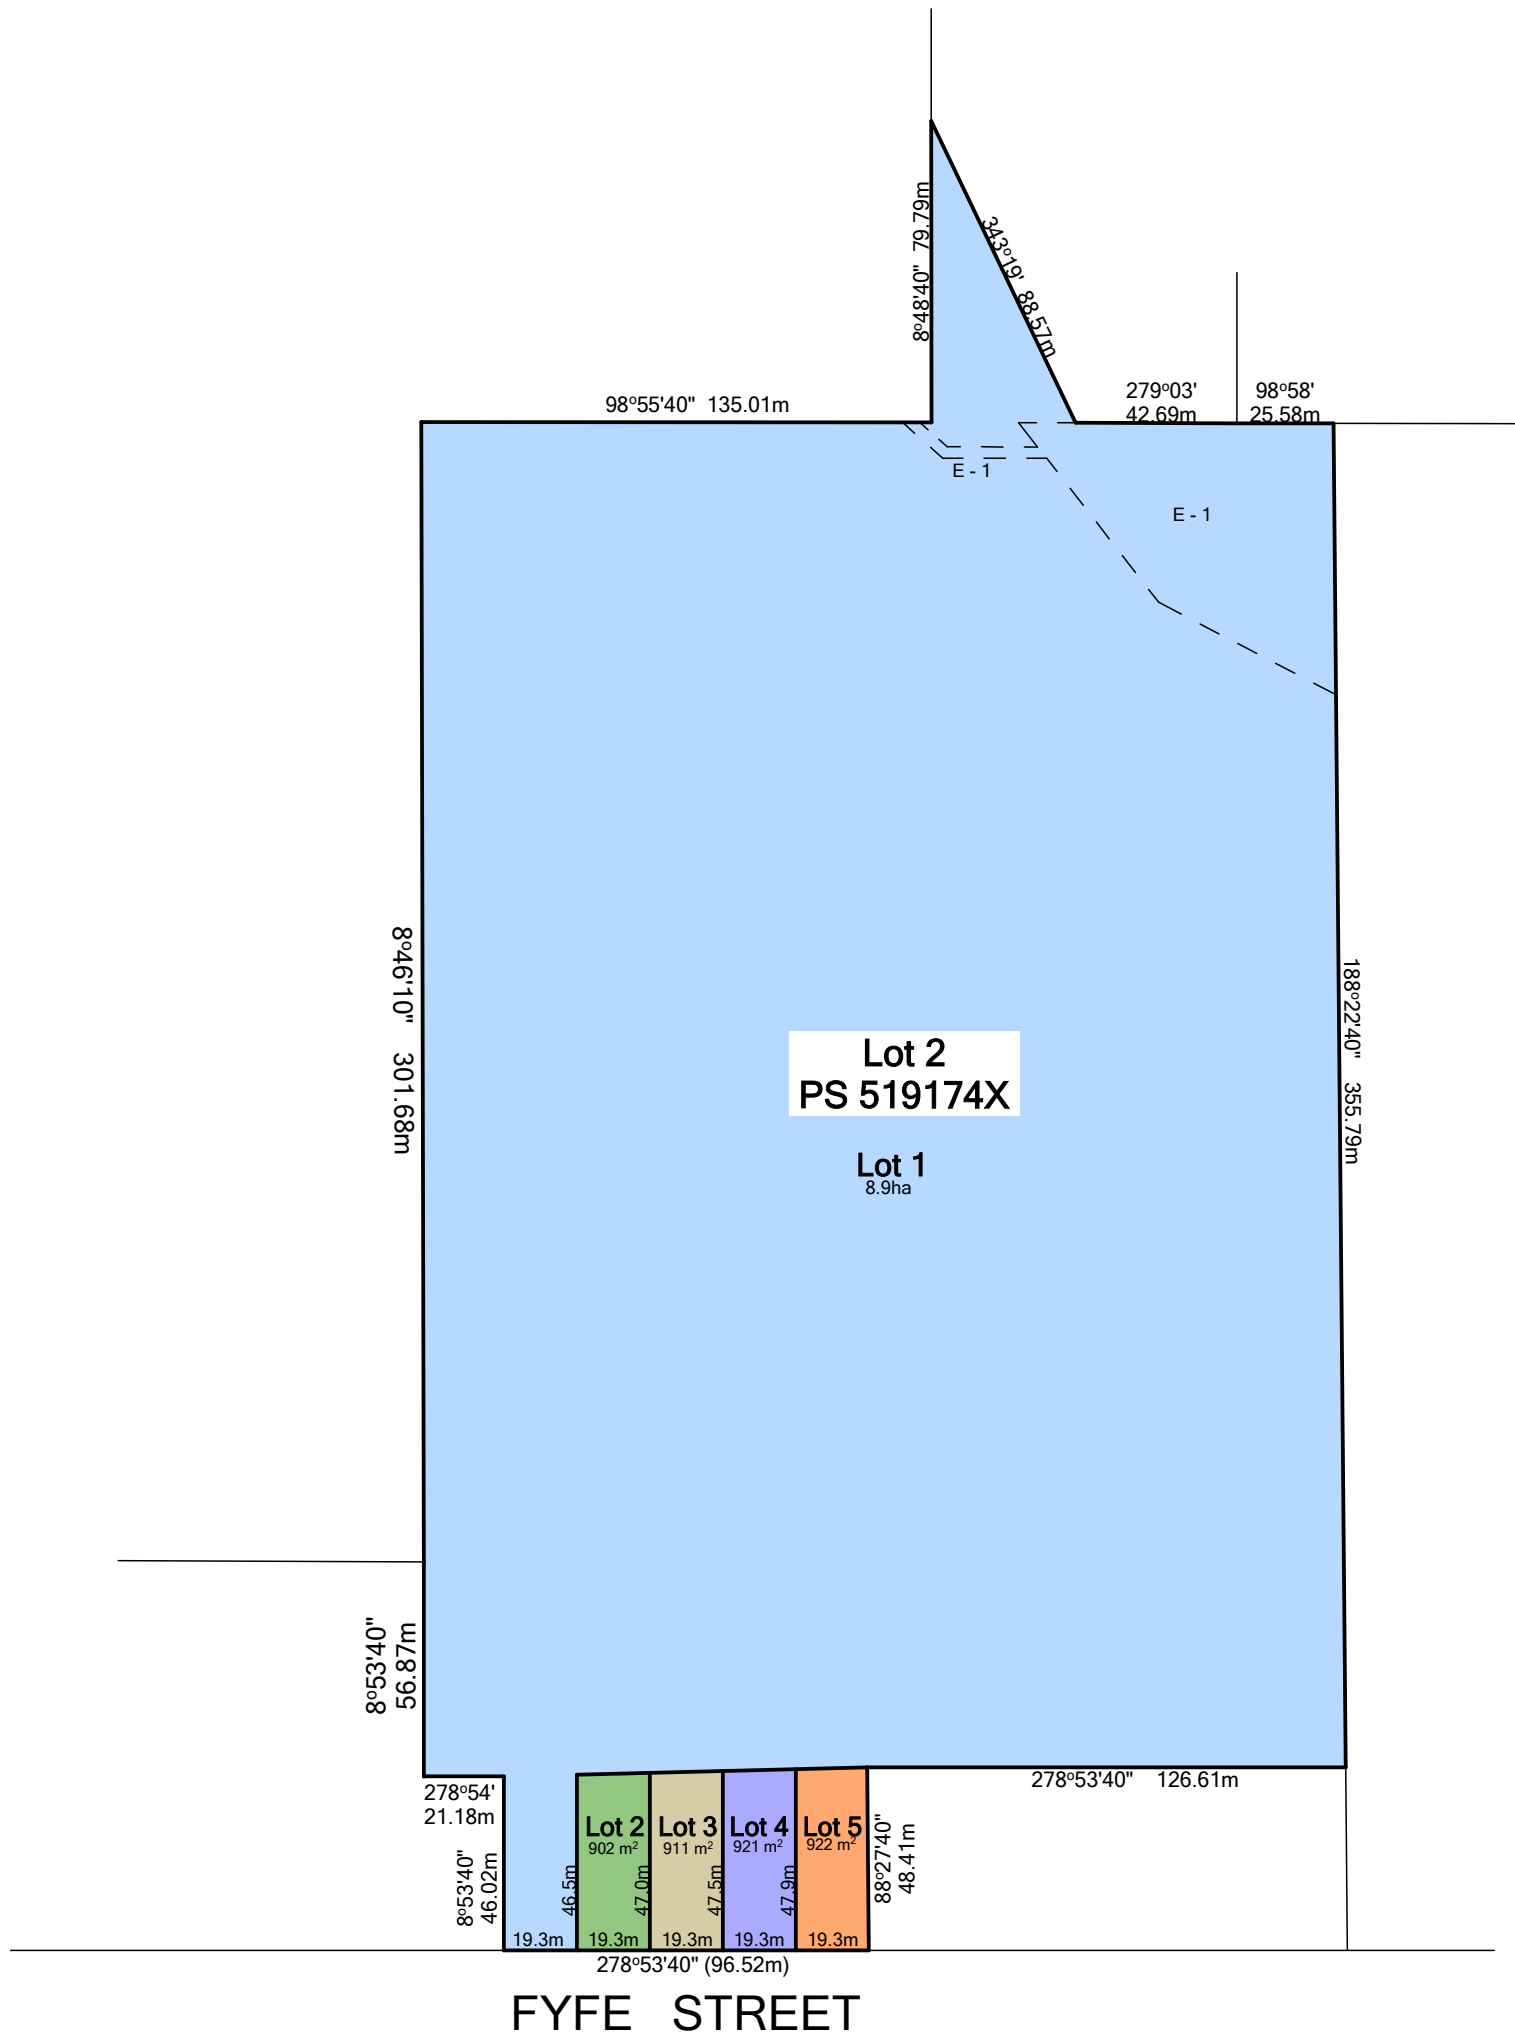


Plan of Subdivision - Lot 2, PS519174X
approved by planning permit No. TP/82/2017
 scale 1:2000

PROJECT
PROPOSED SUBDIVISION
 SITE ADDRESS
HAMILTON GOLF CLUB
170 RIPPON ROAD, HAMILTON
 PROJECT NO.
PPP 2017-30
 DATE
22/10/18
 SHEET
3 / 4

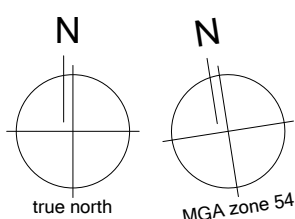

Location: 271 Pierrepoint Road Tarrington
Correspondence: PO Box 5003 Tarrington Vic 3301
Mobile: 0429439083 **Phone:** 03 5572 5558
Fax: 03 5572 5558
Email: alacey@pierrepointplanning.com

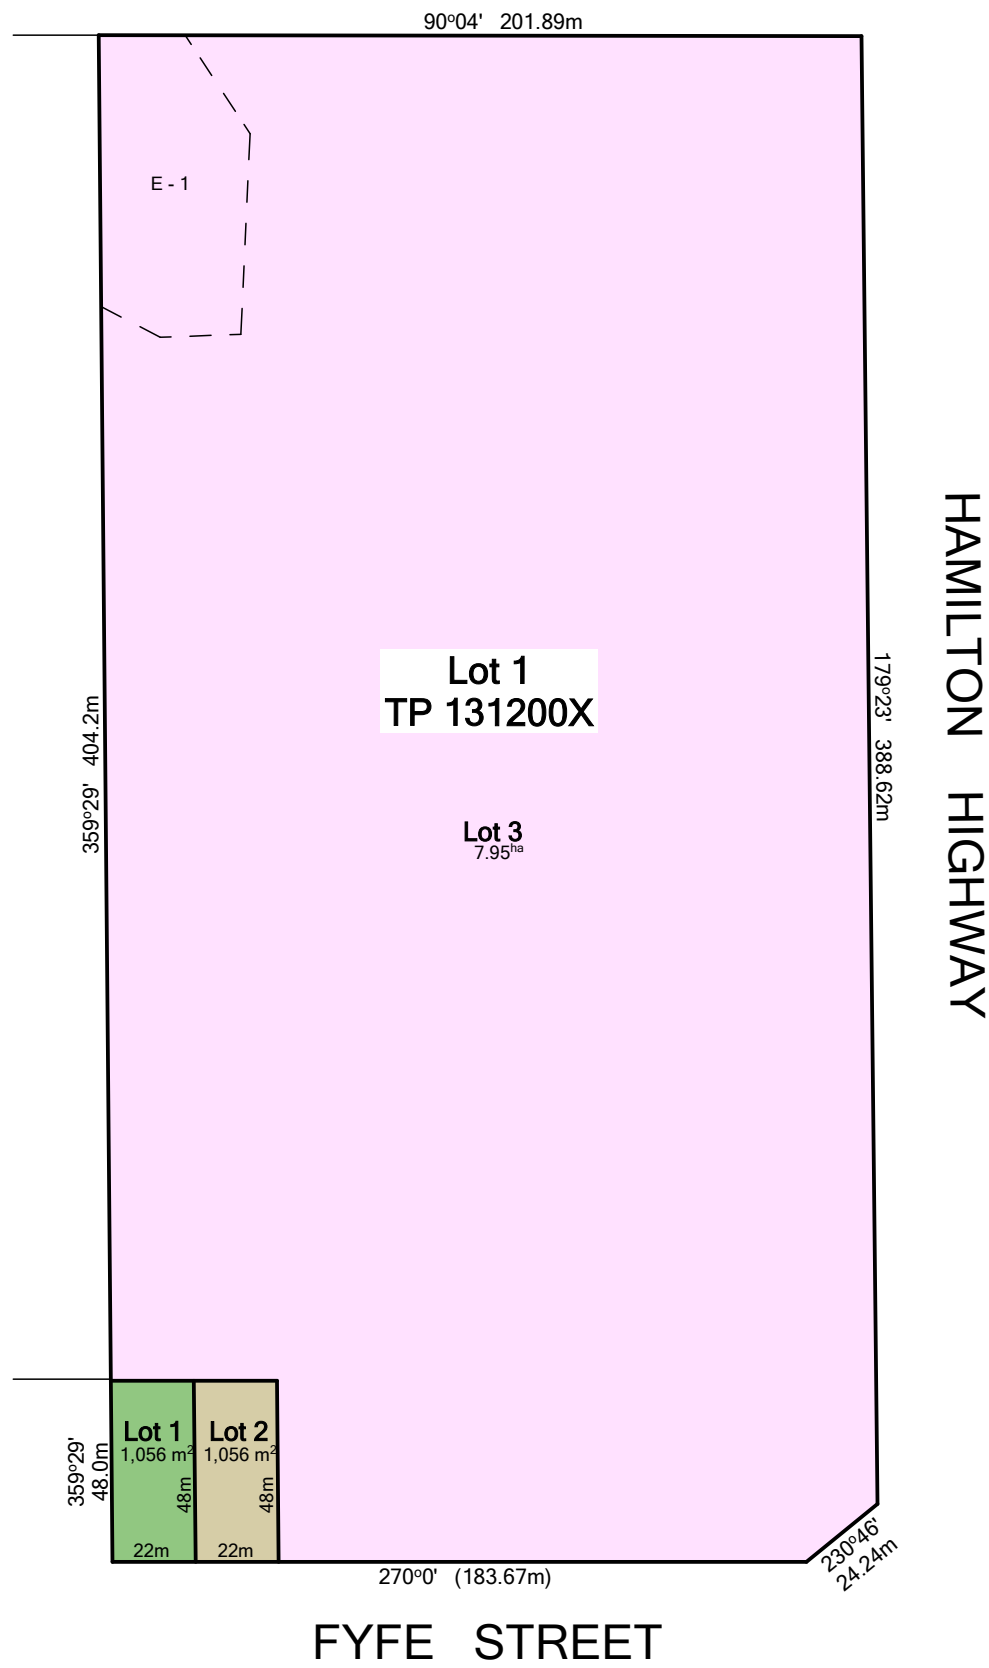


Please note survey boundary angles refer to true north

Proposed Subdivision Plan - Lot 1, TP 131200X

scale 1:2000

PROJECT
PROPOSED SUBDIVISION
 SITE ADDRESS
HAMILTON GOLF CLUB
170 RIPPON ROAD, HAMILTON
 PROJECT NO.
PPP 2017-30
 DATE
22/10/18
 SHEET
4 / 4

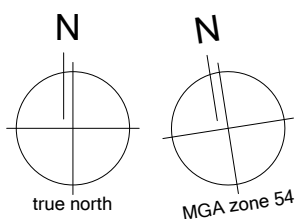

Location: 271 Pierrepoint Road Tarrington
Correspondence: PO Box 5003 Tarrington Vic 3301
Mobile: 0429439083 **Phone:** 03 5572 5558
Fax: 03 5572 5558
Email: alacey@pierrepointplanning.com